




FENCE POST FINIALS

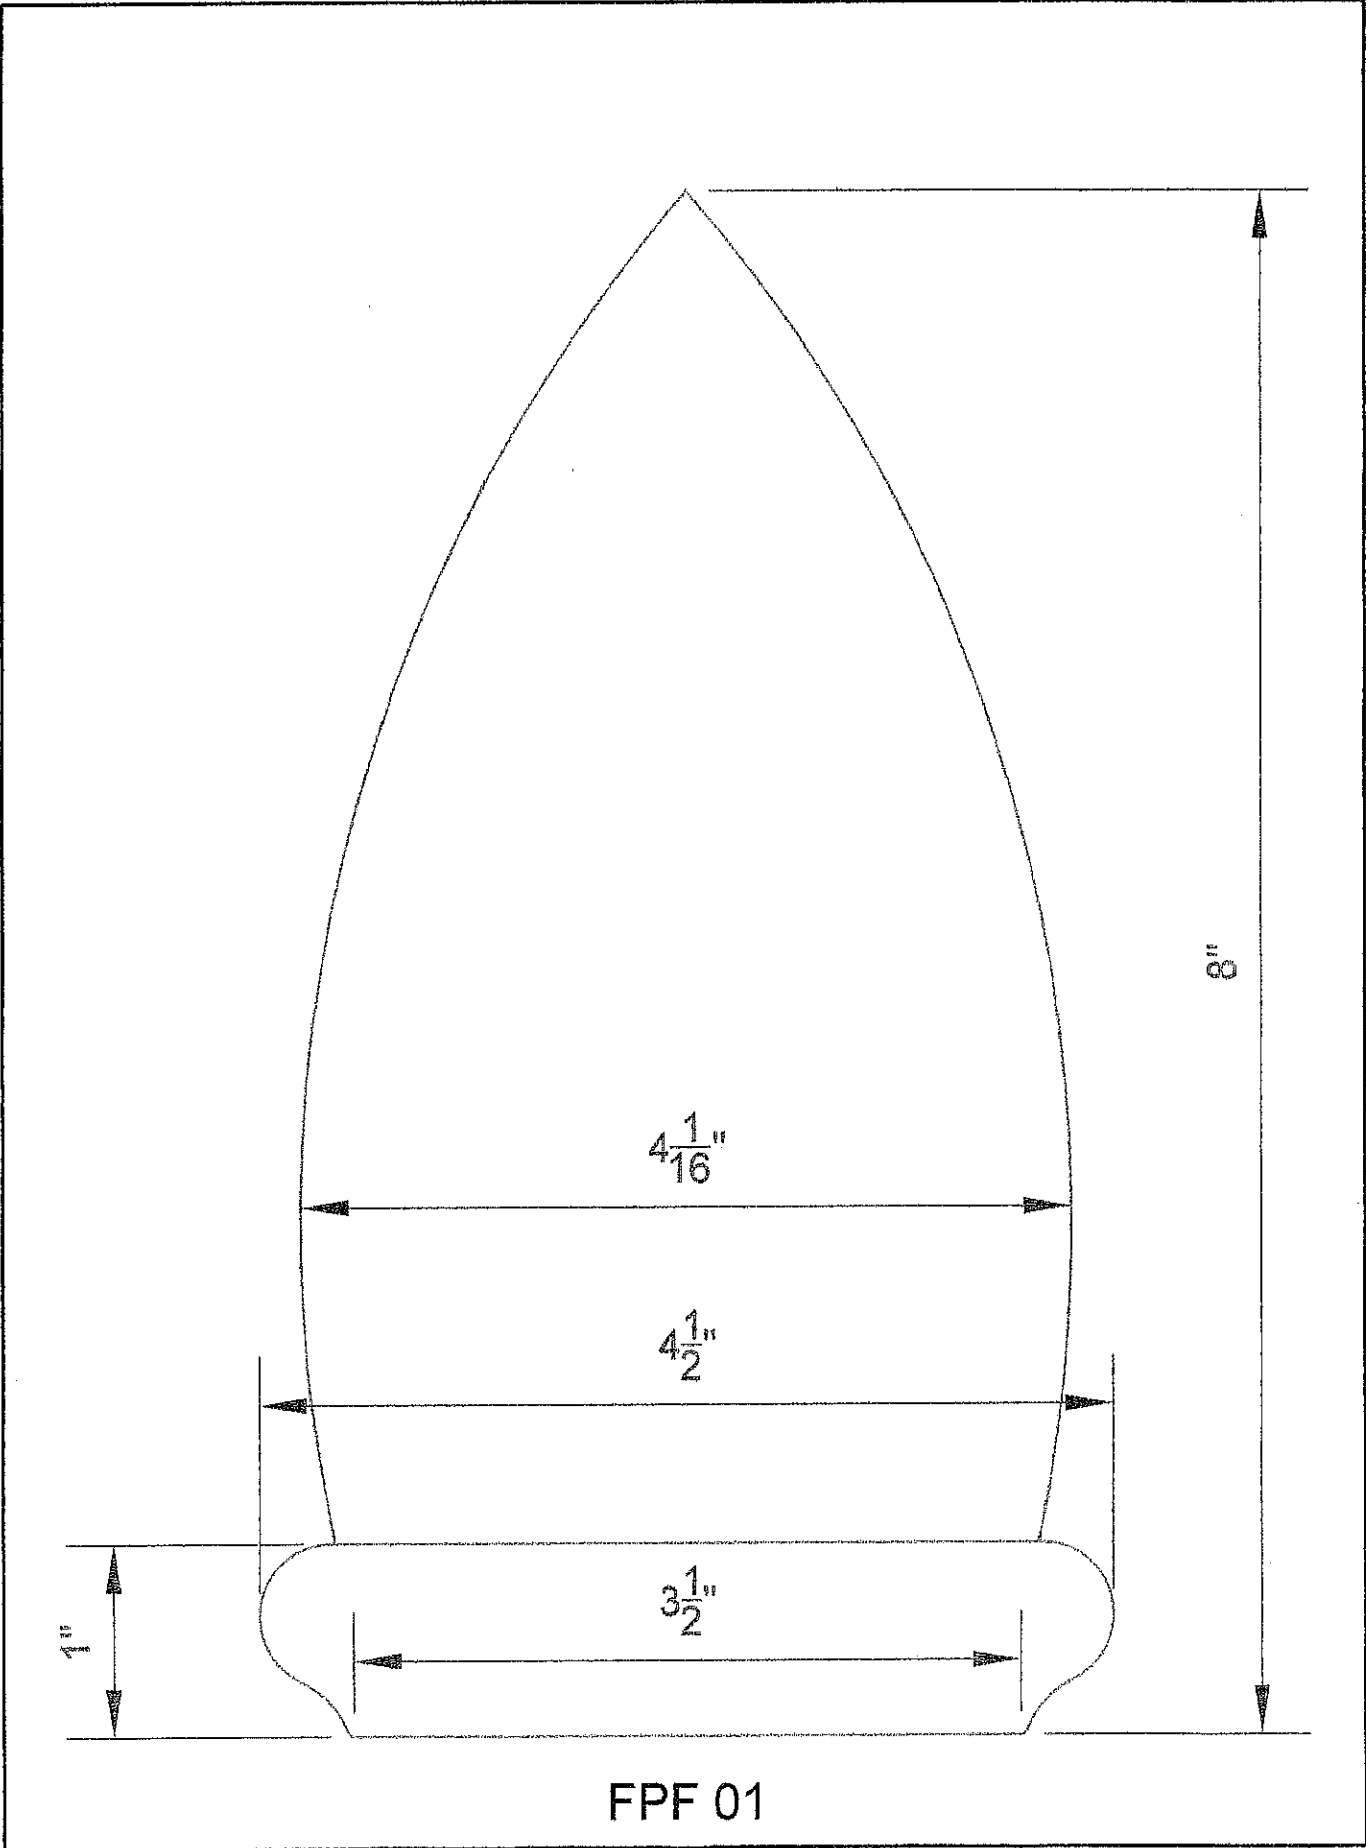


FPF 01

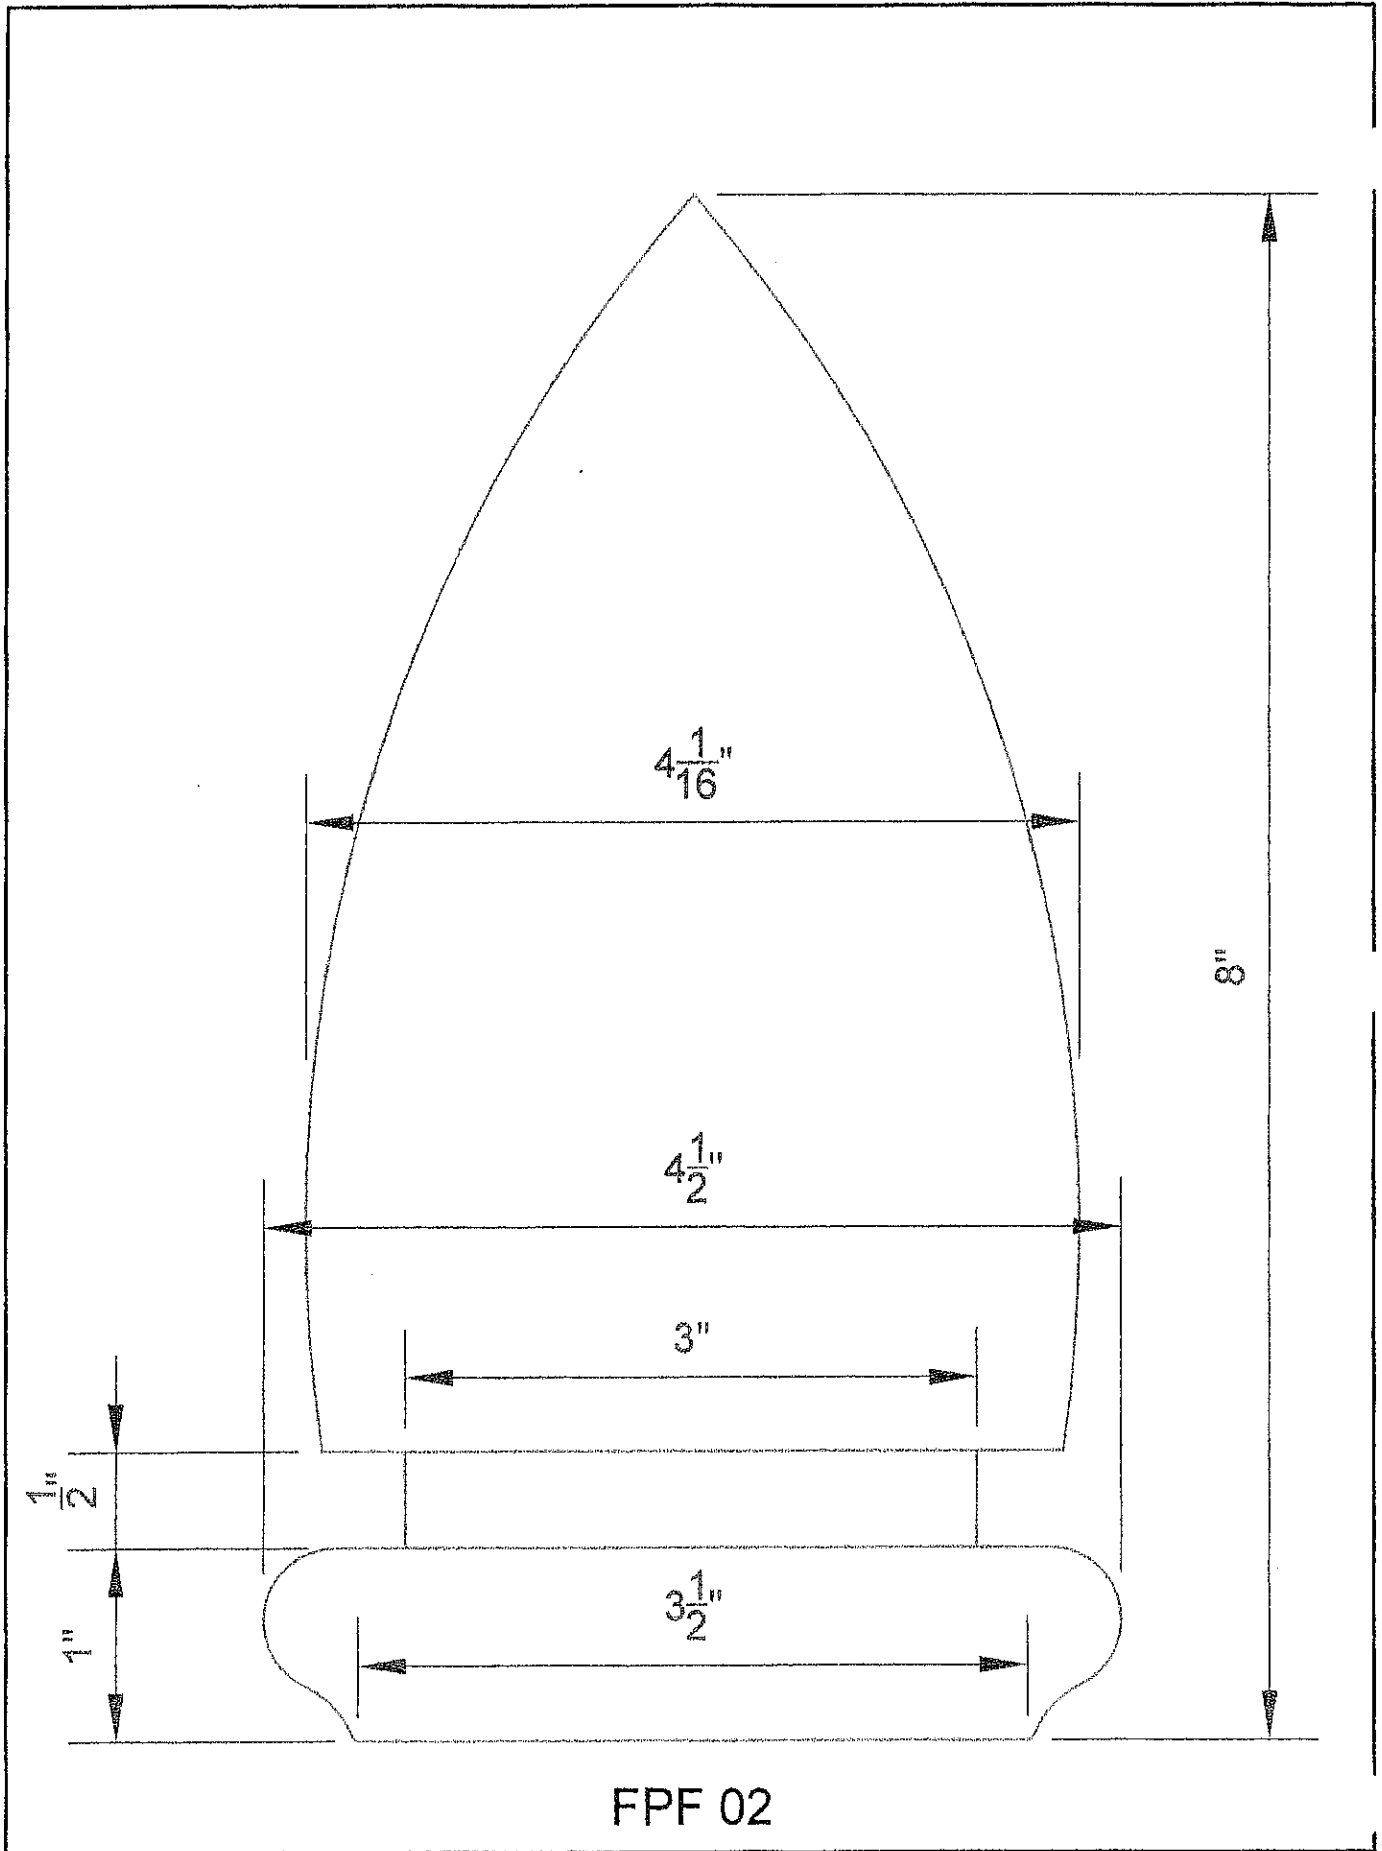

FPF 02

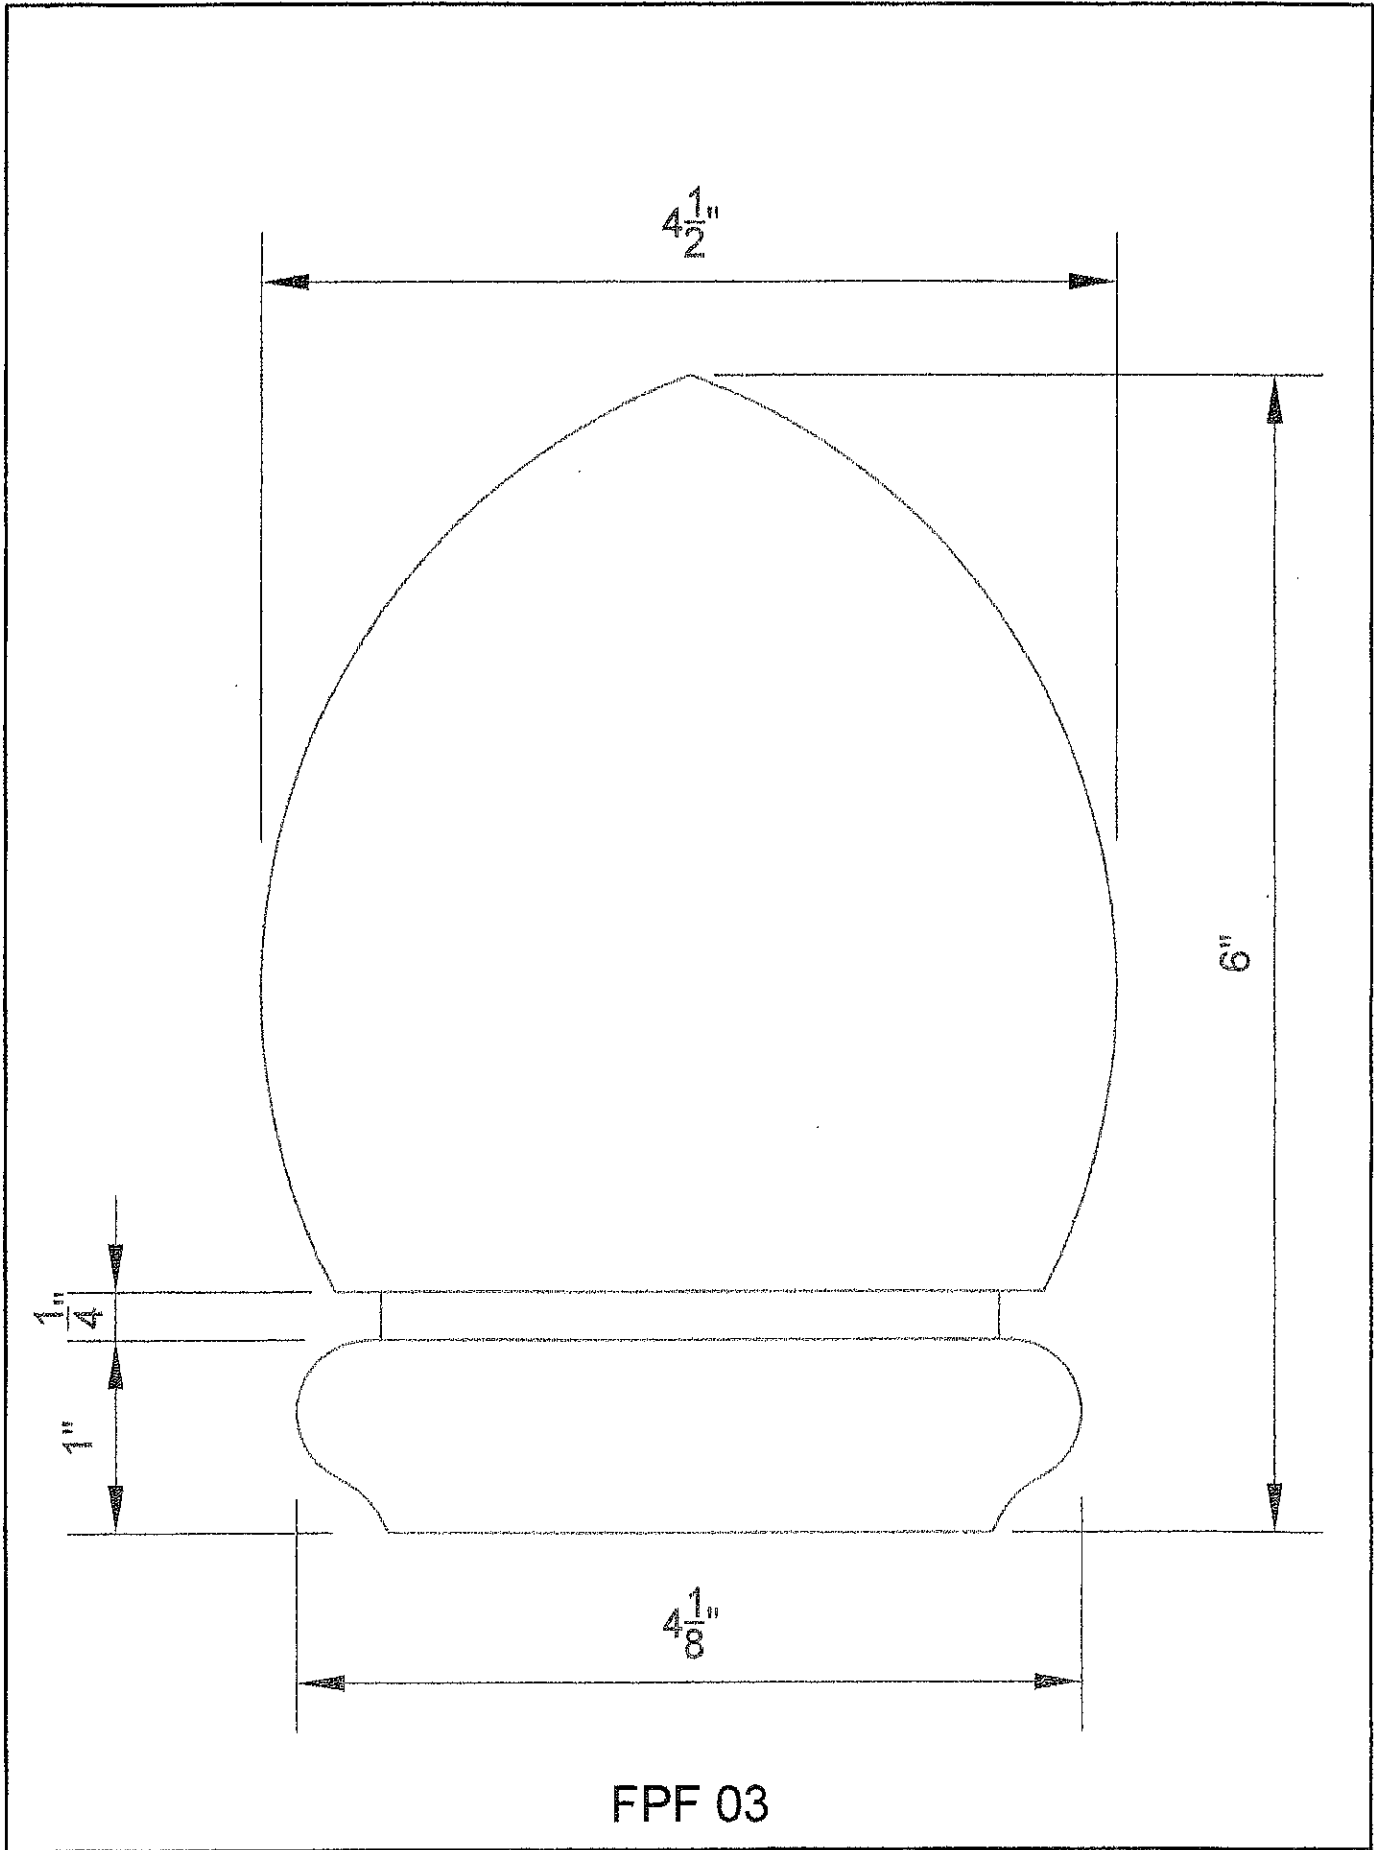

FPF 03

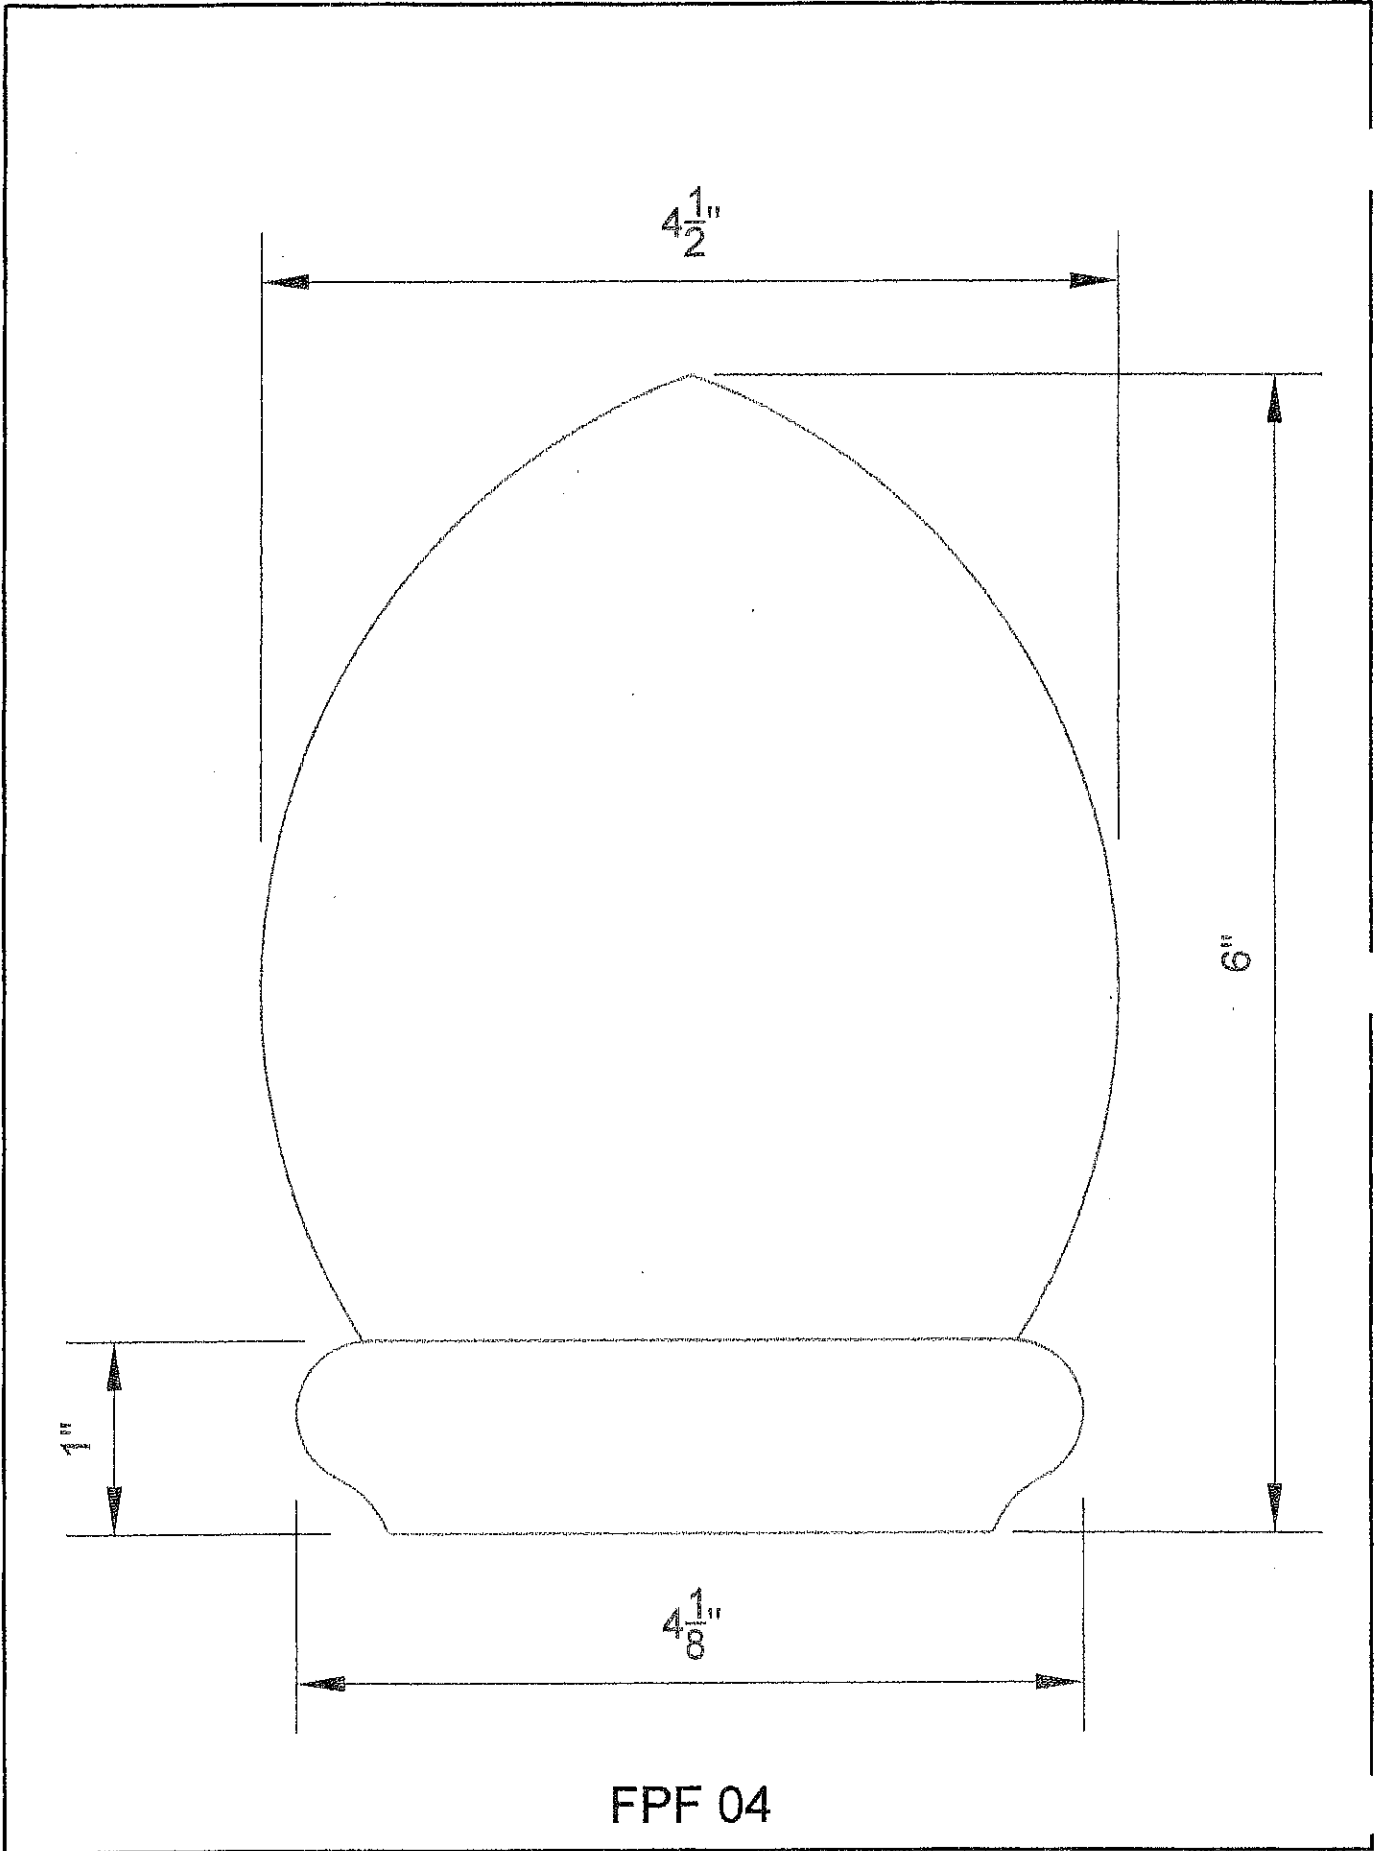

FPF 04